




2x TUBO 60x40x4725
S275JR - 1:10

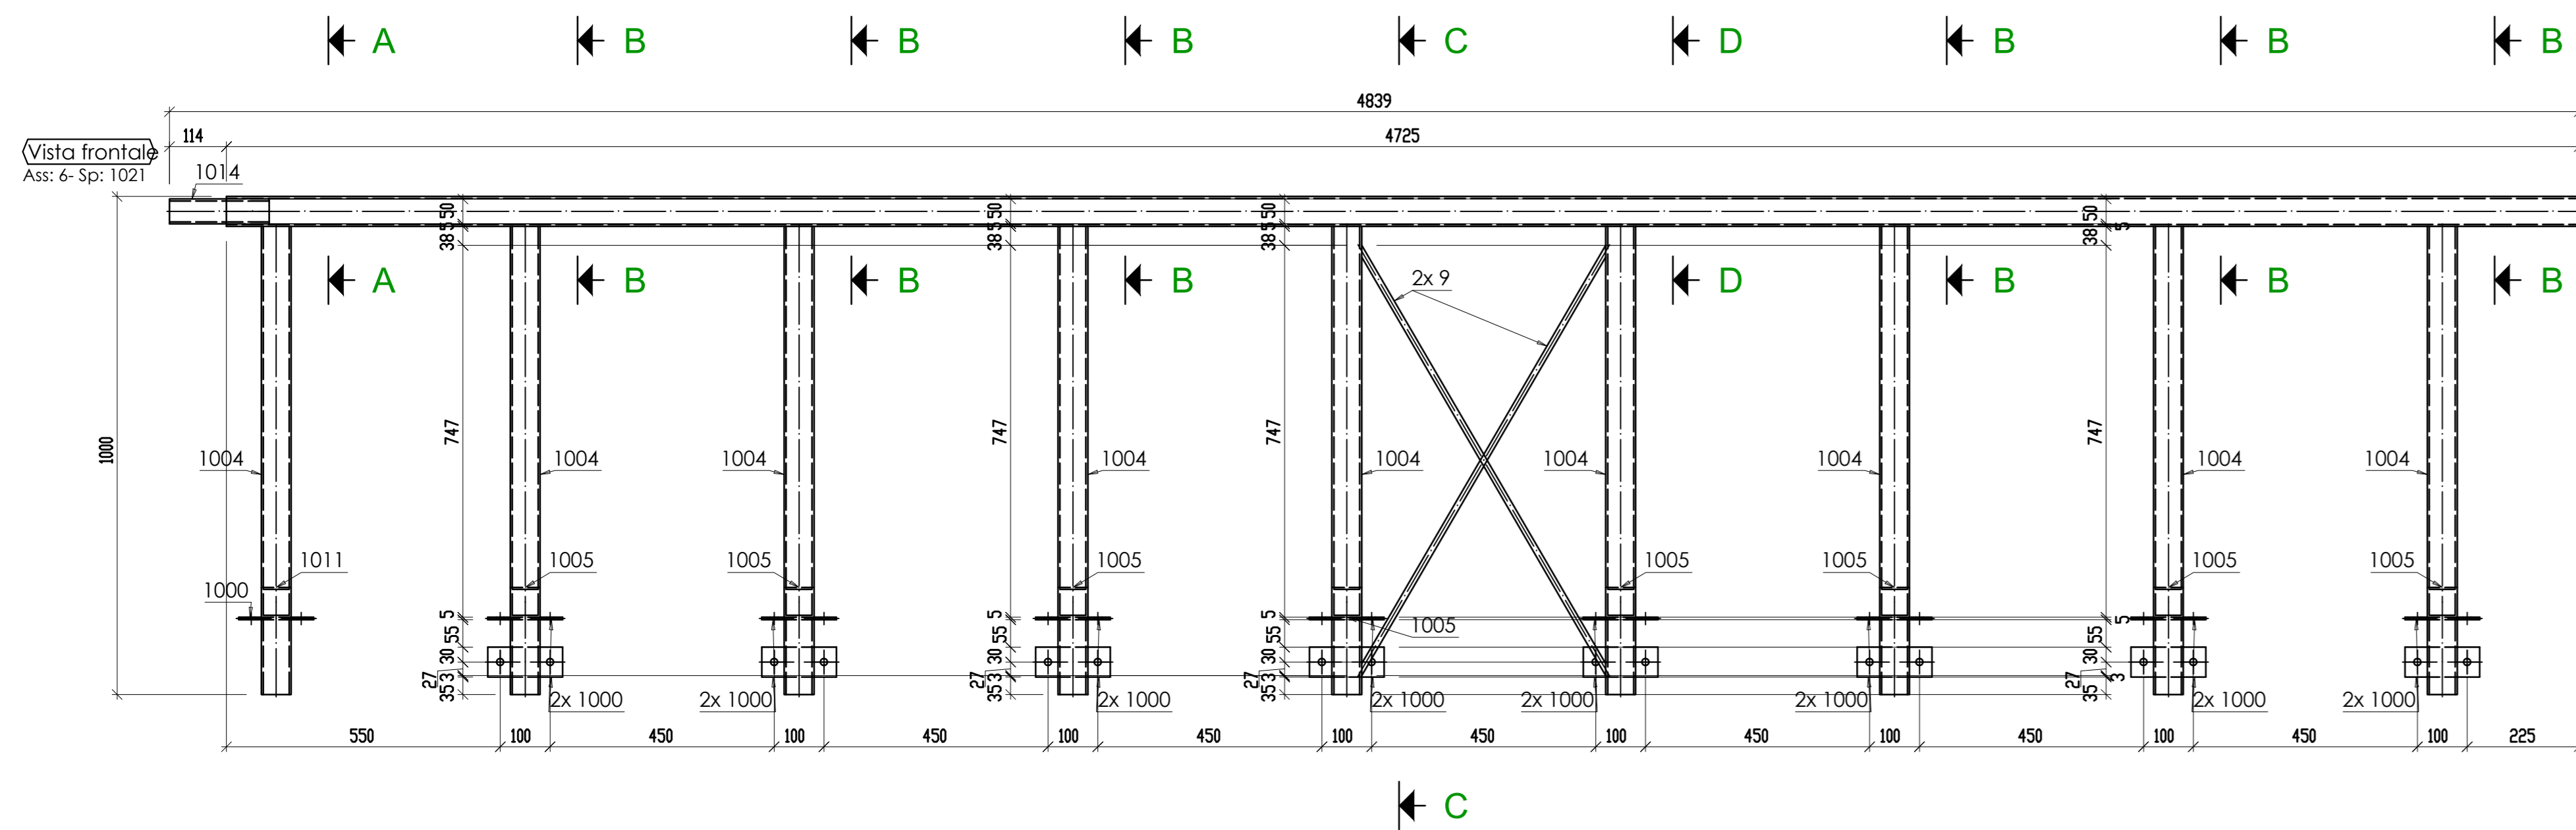


3x TUBO 60x4x555
S275JR - 1:10

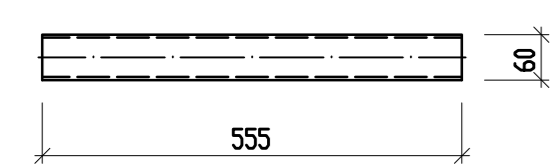


3x TUBO 60x40x4x4725
S275JR - 1:10

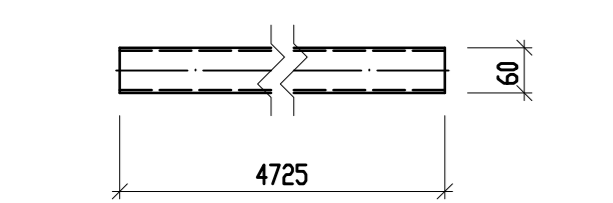


1x PIATTO 60X5x150
S275JR - 1:10

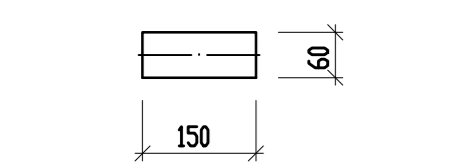


8x LAM8x180
S275JR - 1:10

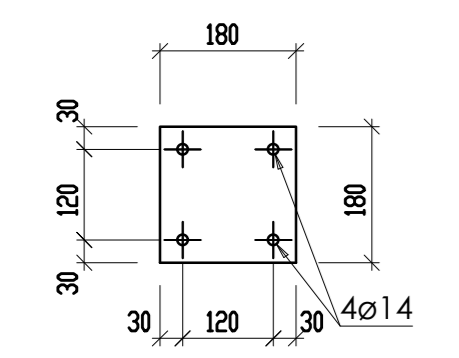


8x TUBO 60x4x760
S275JR - 1:10

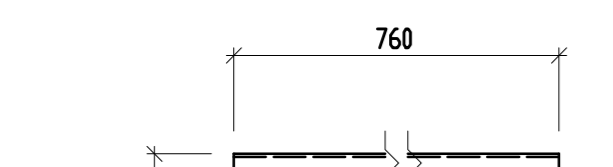


8x TUBO 60x4x490
S275JR - 1:10

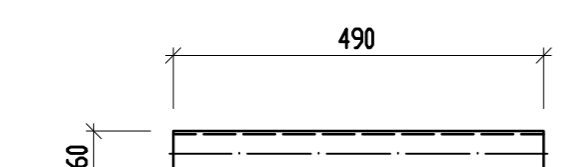



2x TUBO 60x4x3090
S275JR - 1:10

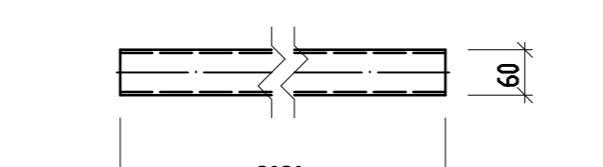



4x TUBO 60x4x1242
S275JR - 1:10

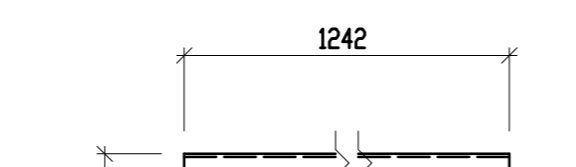


2x TUBO 60x4x984
S275JR - 1:10

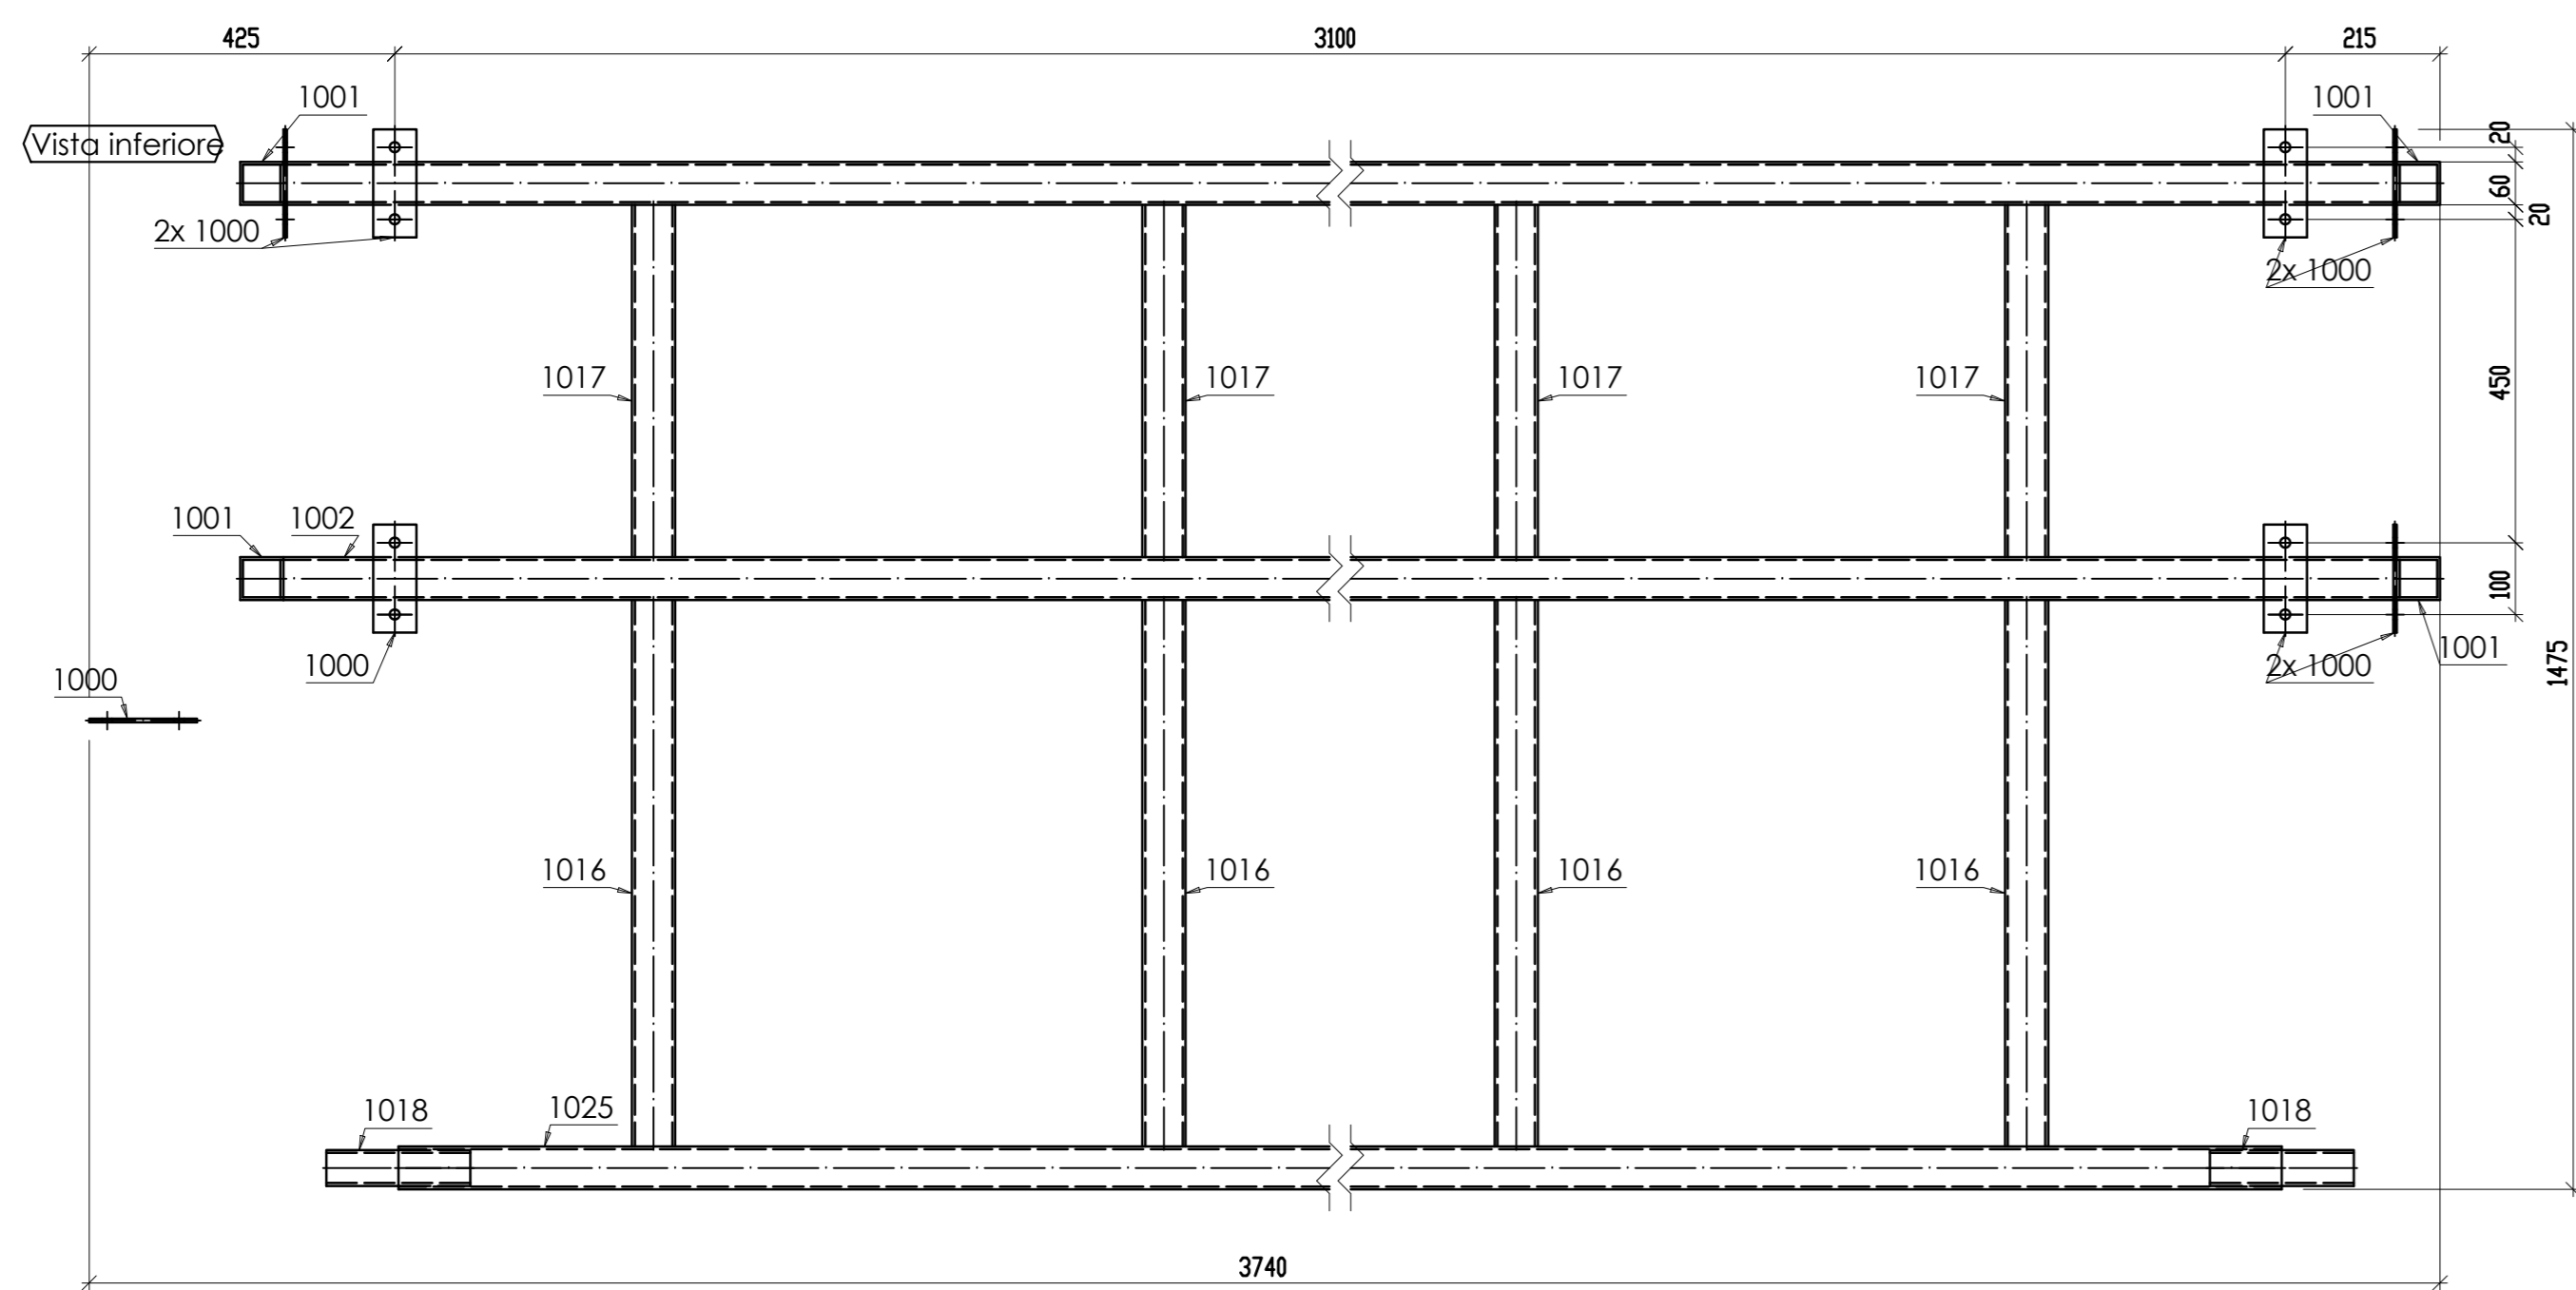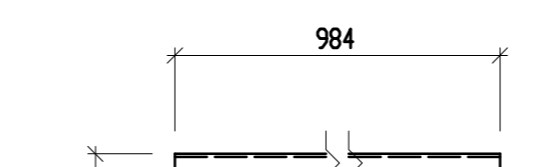


1x TUBO 60x4x3530
S275JR - 1:10

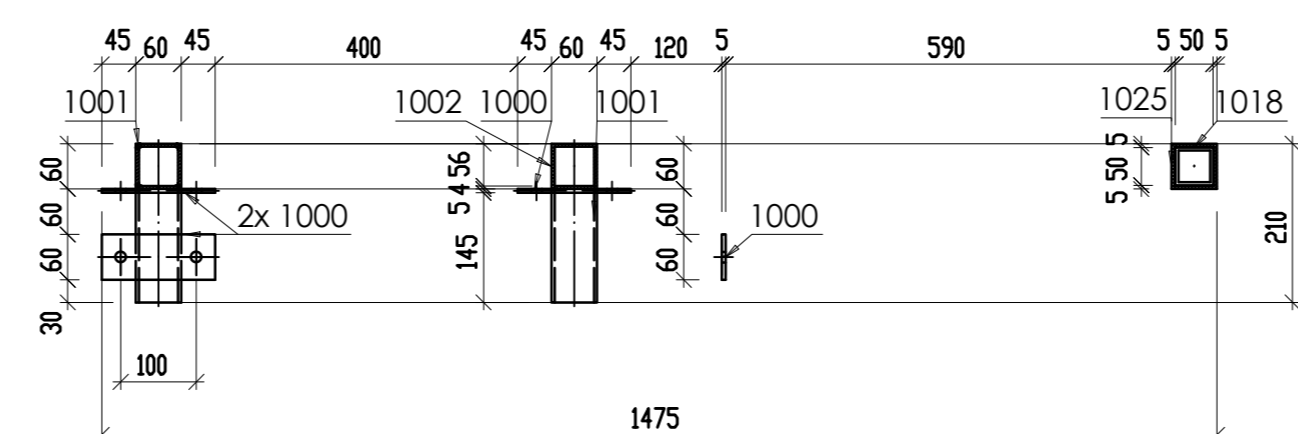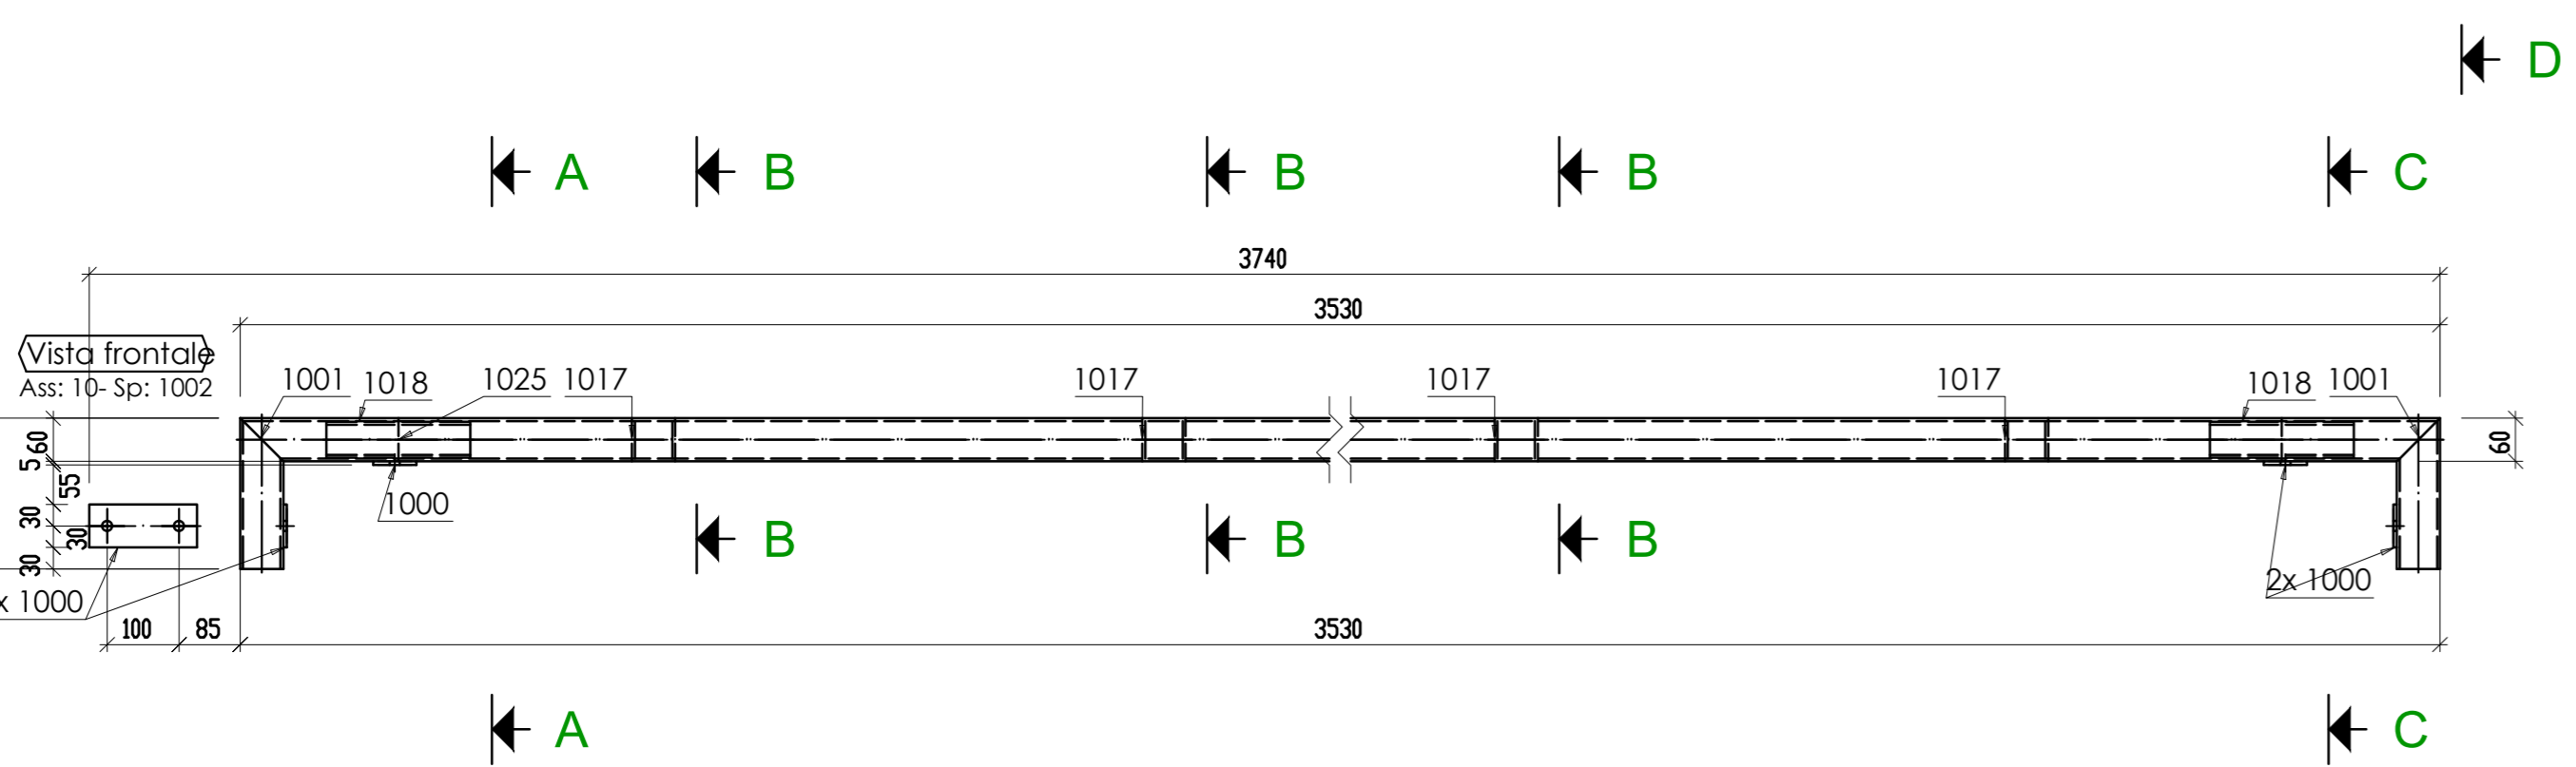


A - A

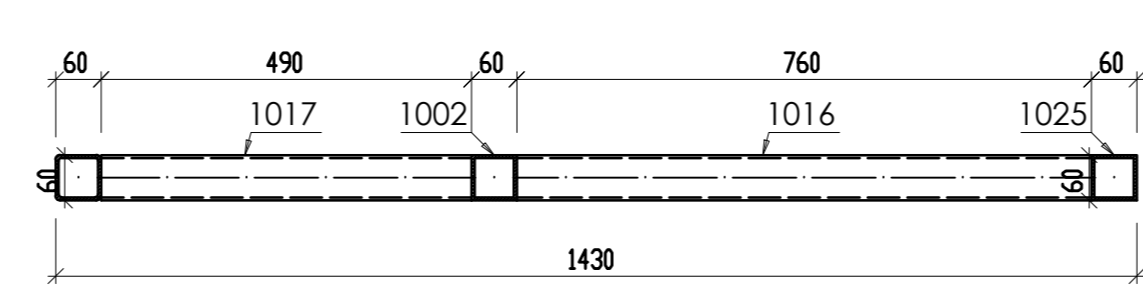

B - B

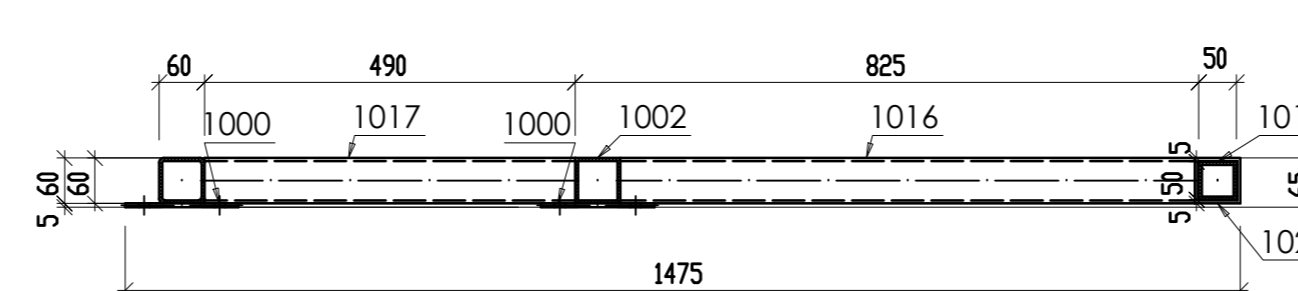

C - C










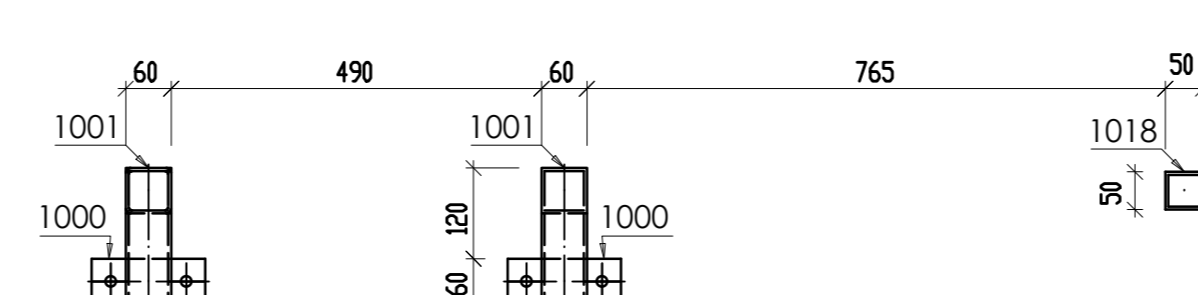


D - D




A - A


2x TUBO 60x4x984
S275JR - 1:10

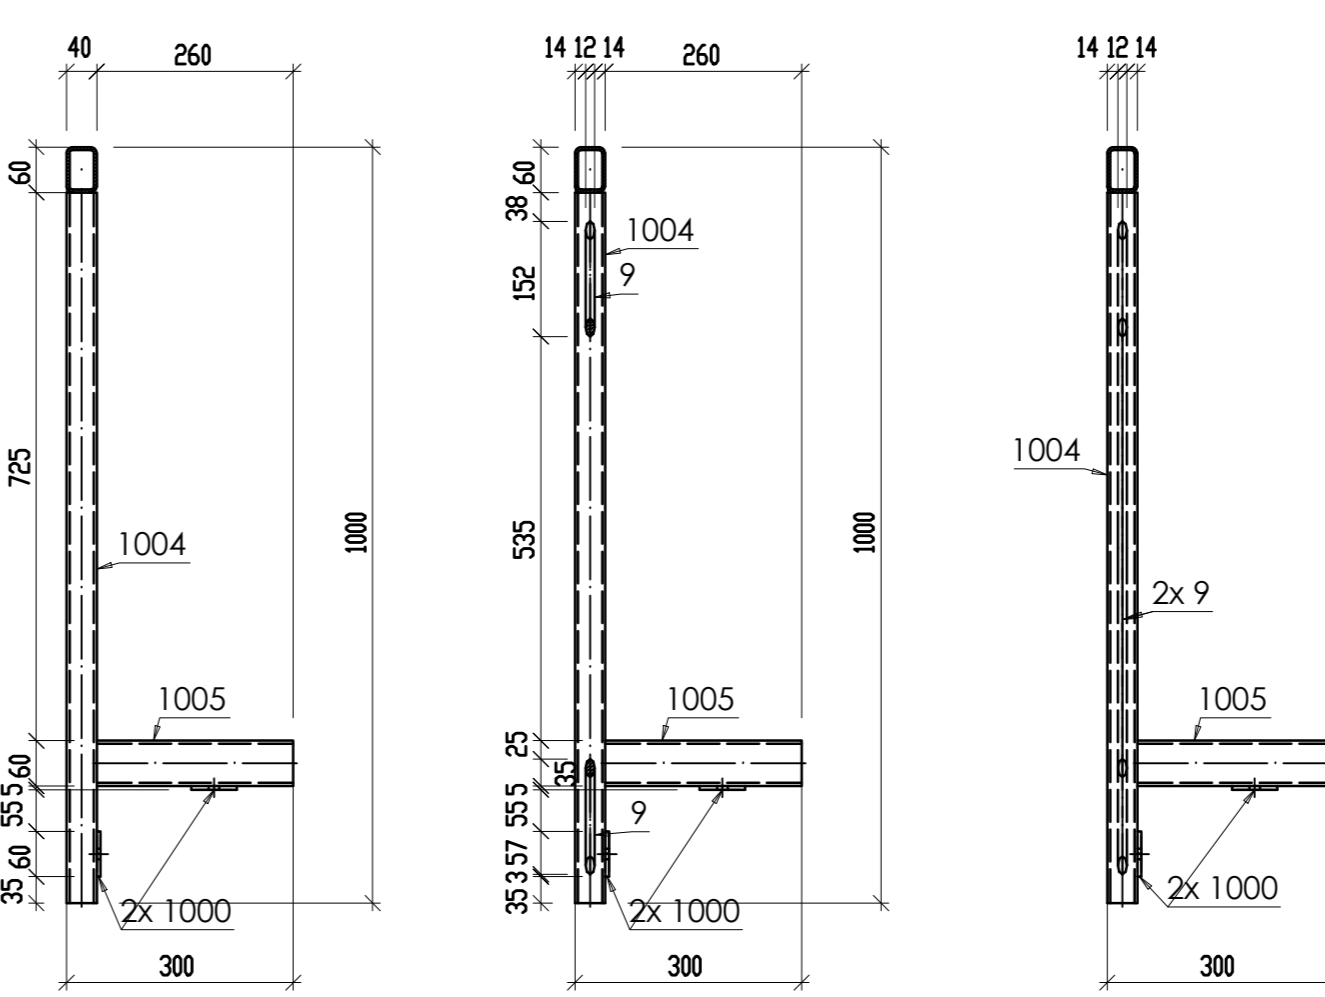 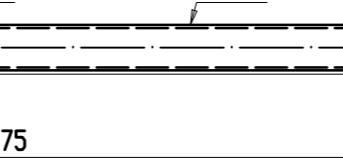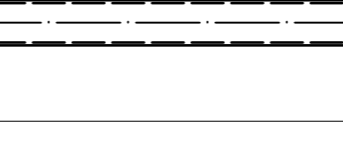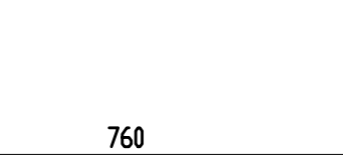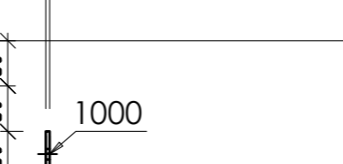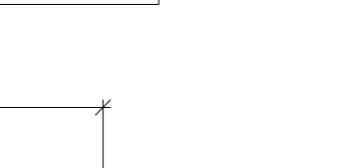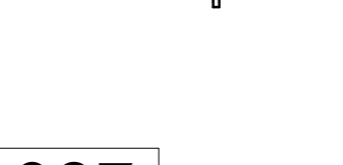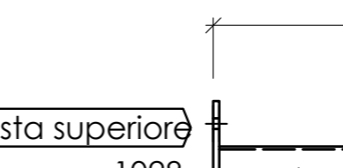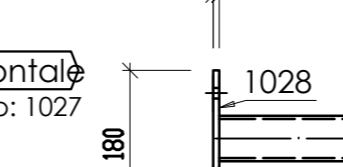















B - B

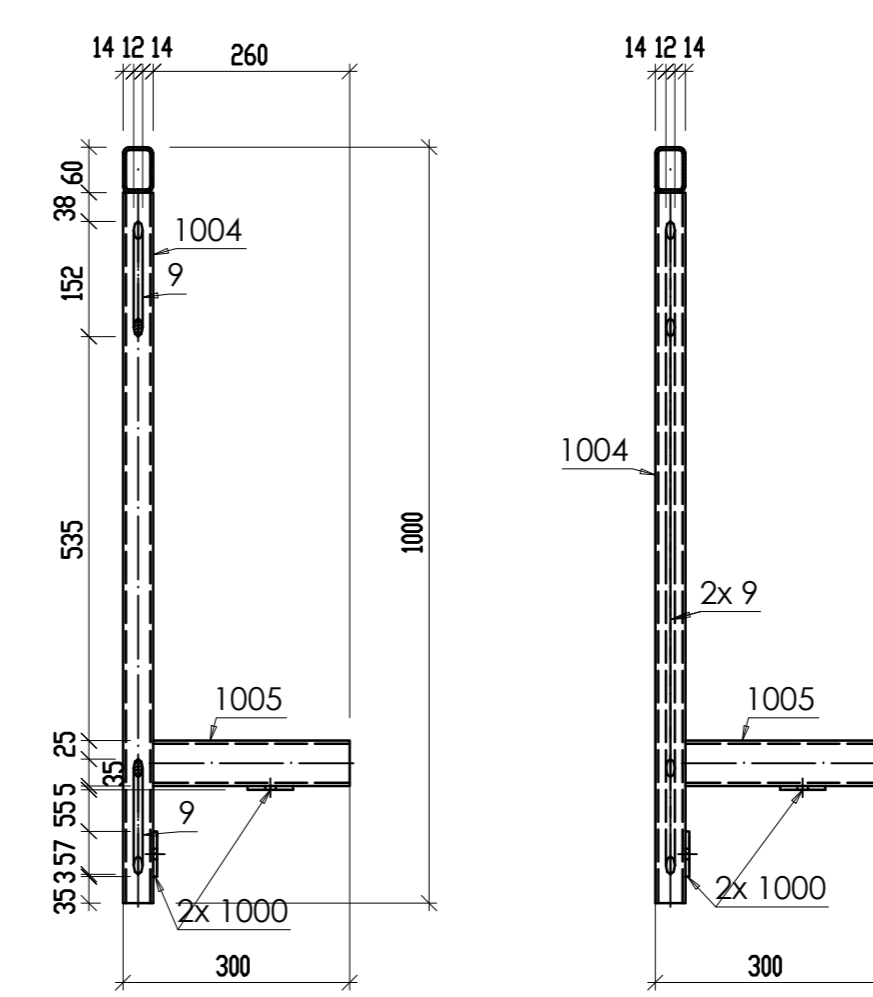














C - C

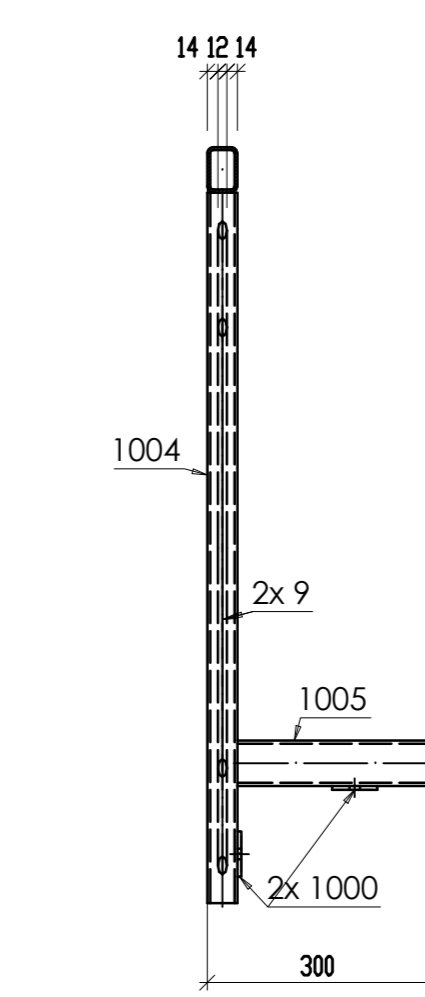

D - D

 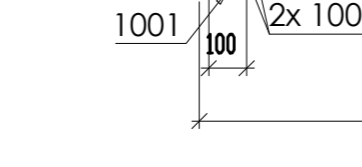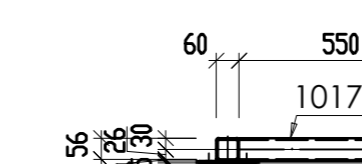 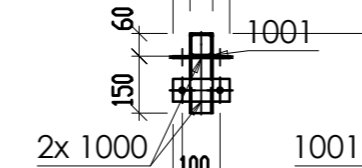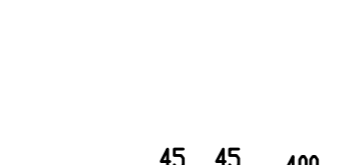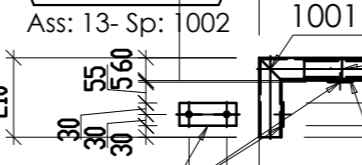 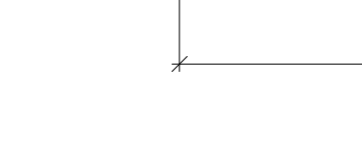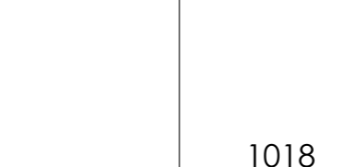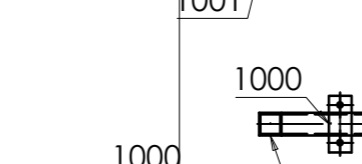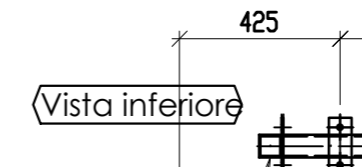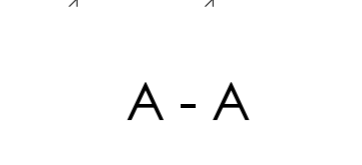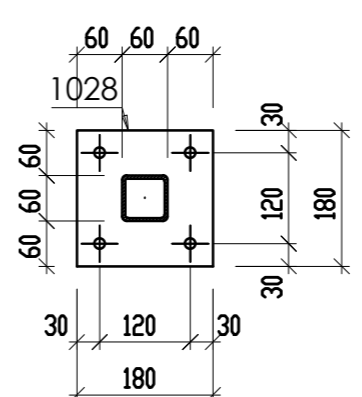

3x TUBO 60x4x1242
S275JR - 1:10

 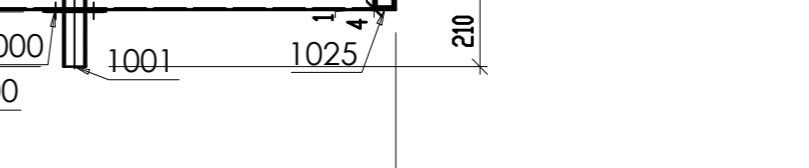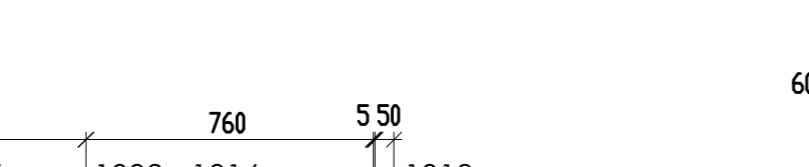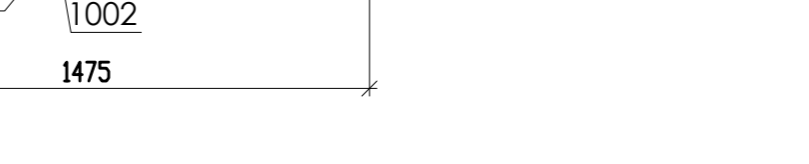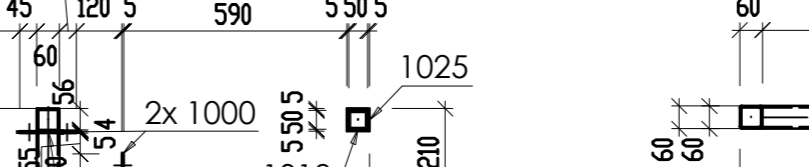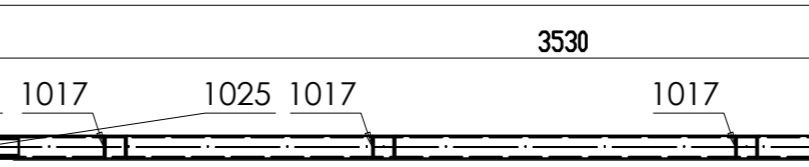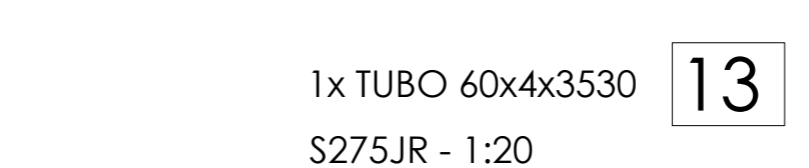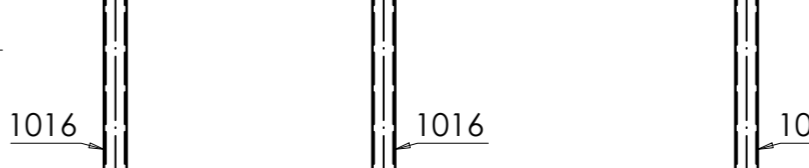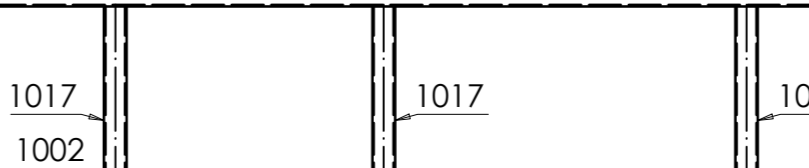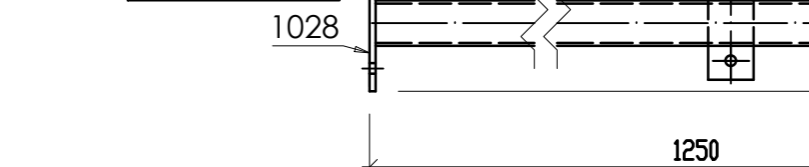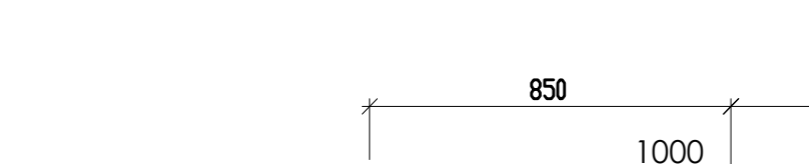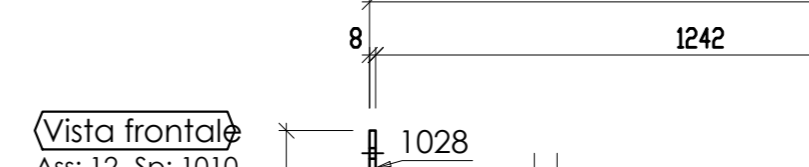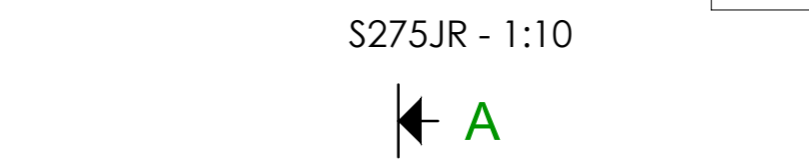

3x TUBO 60x4x1242
S275JR - 1:10

